


- DRAWING SCALED FROM HARD COPY INFORMATION PROVIDED BY CLIENT
- TITLE OVERLAY DRAWINGS AND OWNERSHIP BOUNDARIES ARE PRODUCED USING ALL REASONABLE ENDEAVOR. CUBE ARCHITECTURE AND DESIGN CANNOT BE RESPONSIBLE FOR THE ACCURACY OR SCALE DISCREPANCY OF BASE PLANS SUPPLIED TO THEM.

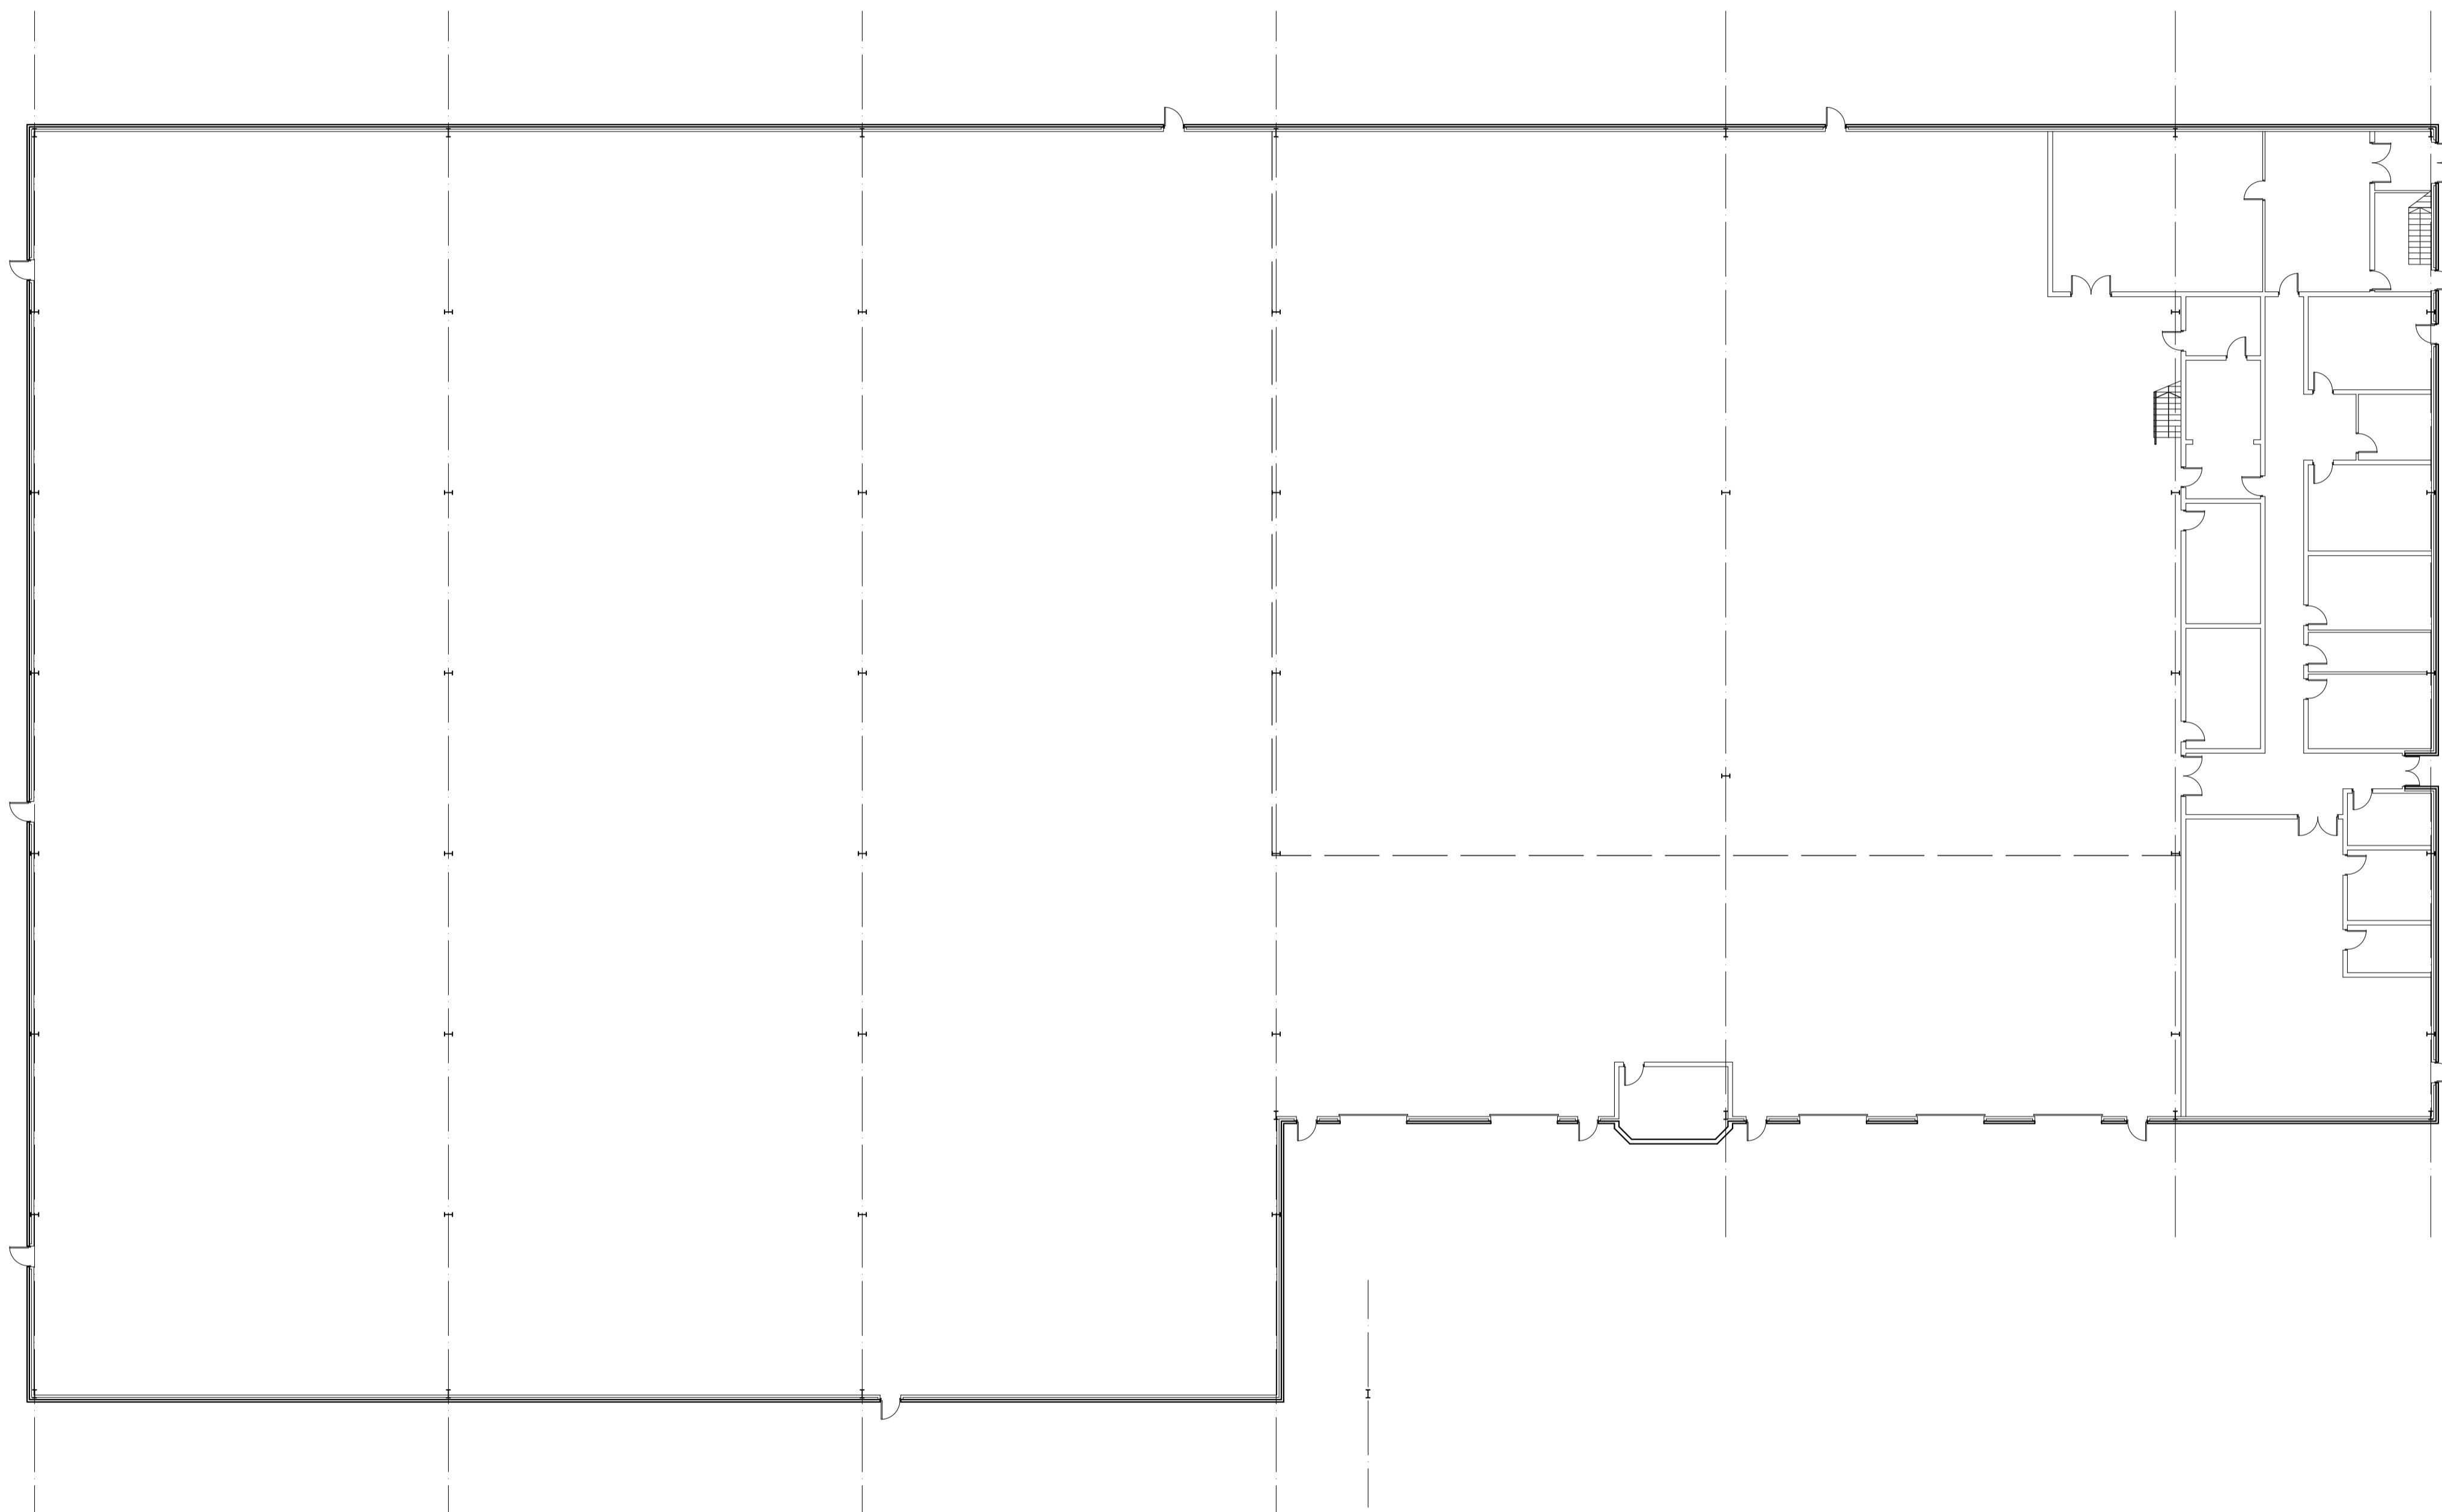

A	AMENDED FOLLOWING SITE VISIT	17.11.09	SME	
---	------------------------------	----------	-----	--

Rev	Description	Date	By	CHK
-----	-------------	------	----	-----

Status

COMMENT

Client

PROPERTY ALLIANCE GROUP

Contract

PROPOSED INDUSTRIAL REFURBISHMENT

ST MOWDEN ROAD

TRAFFORD PARK

Drawing No.	AS223-02	Revision	A
-------------	----------	----------	---

Scales	1:200@A1	Date	OCT '09
--------	----------	------	---------

Drawn damian@cubearchitecture.net

Drawing

EXISTING GROUND FLOOR PLAN

DO NOT scale from this drawing.

EXISTING GROUND FLOOR PLAN
1:200@A1

CUBE commercial house
architecture and design clarance avenue
www.cubearchitecture.net m17 1qs
trafford park tel: 0161 848 5893